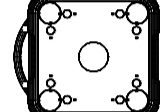

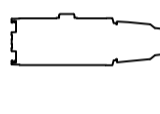
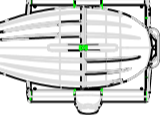
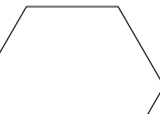


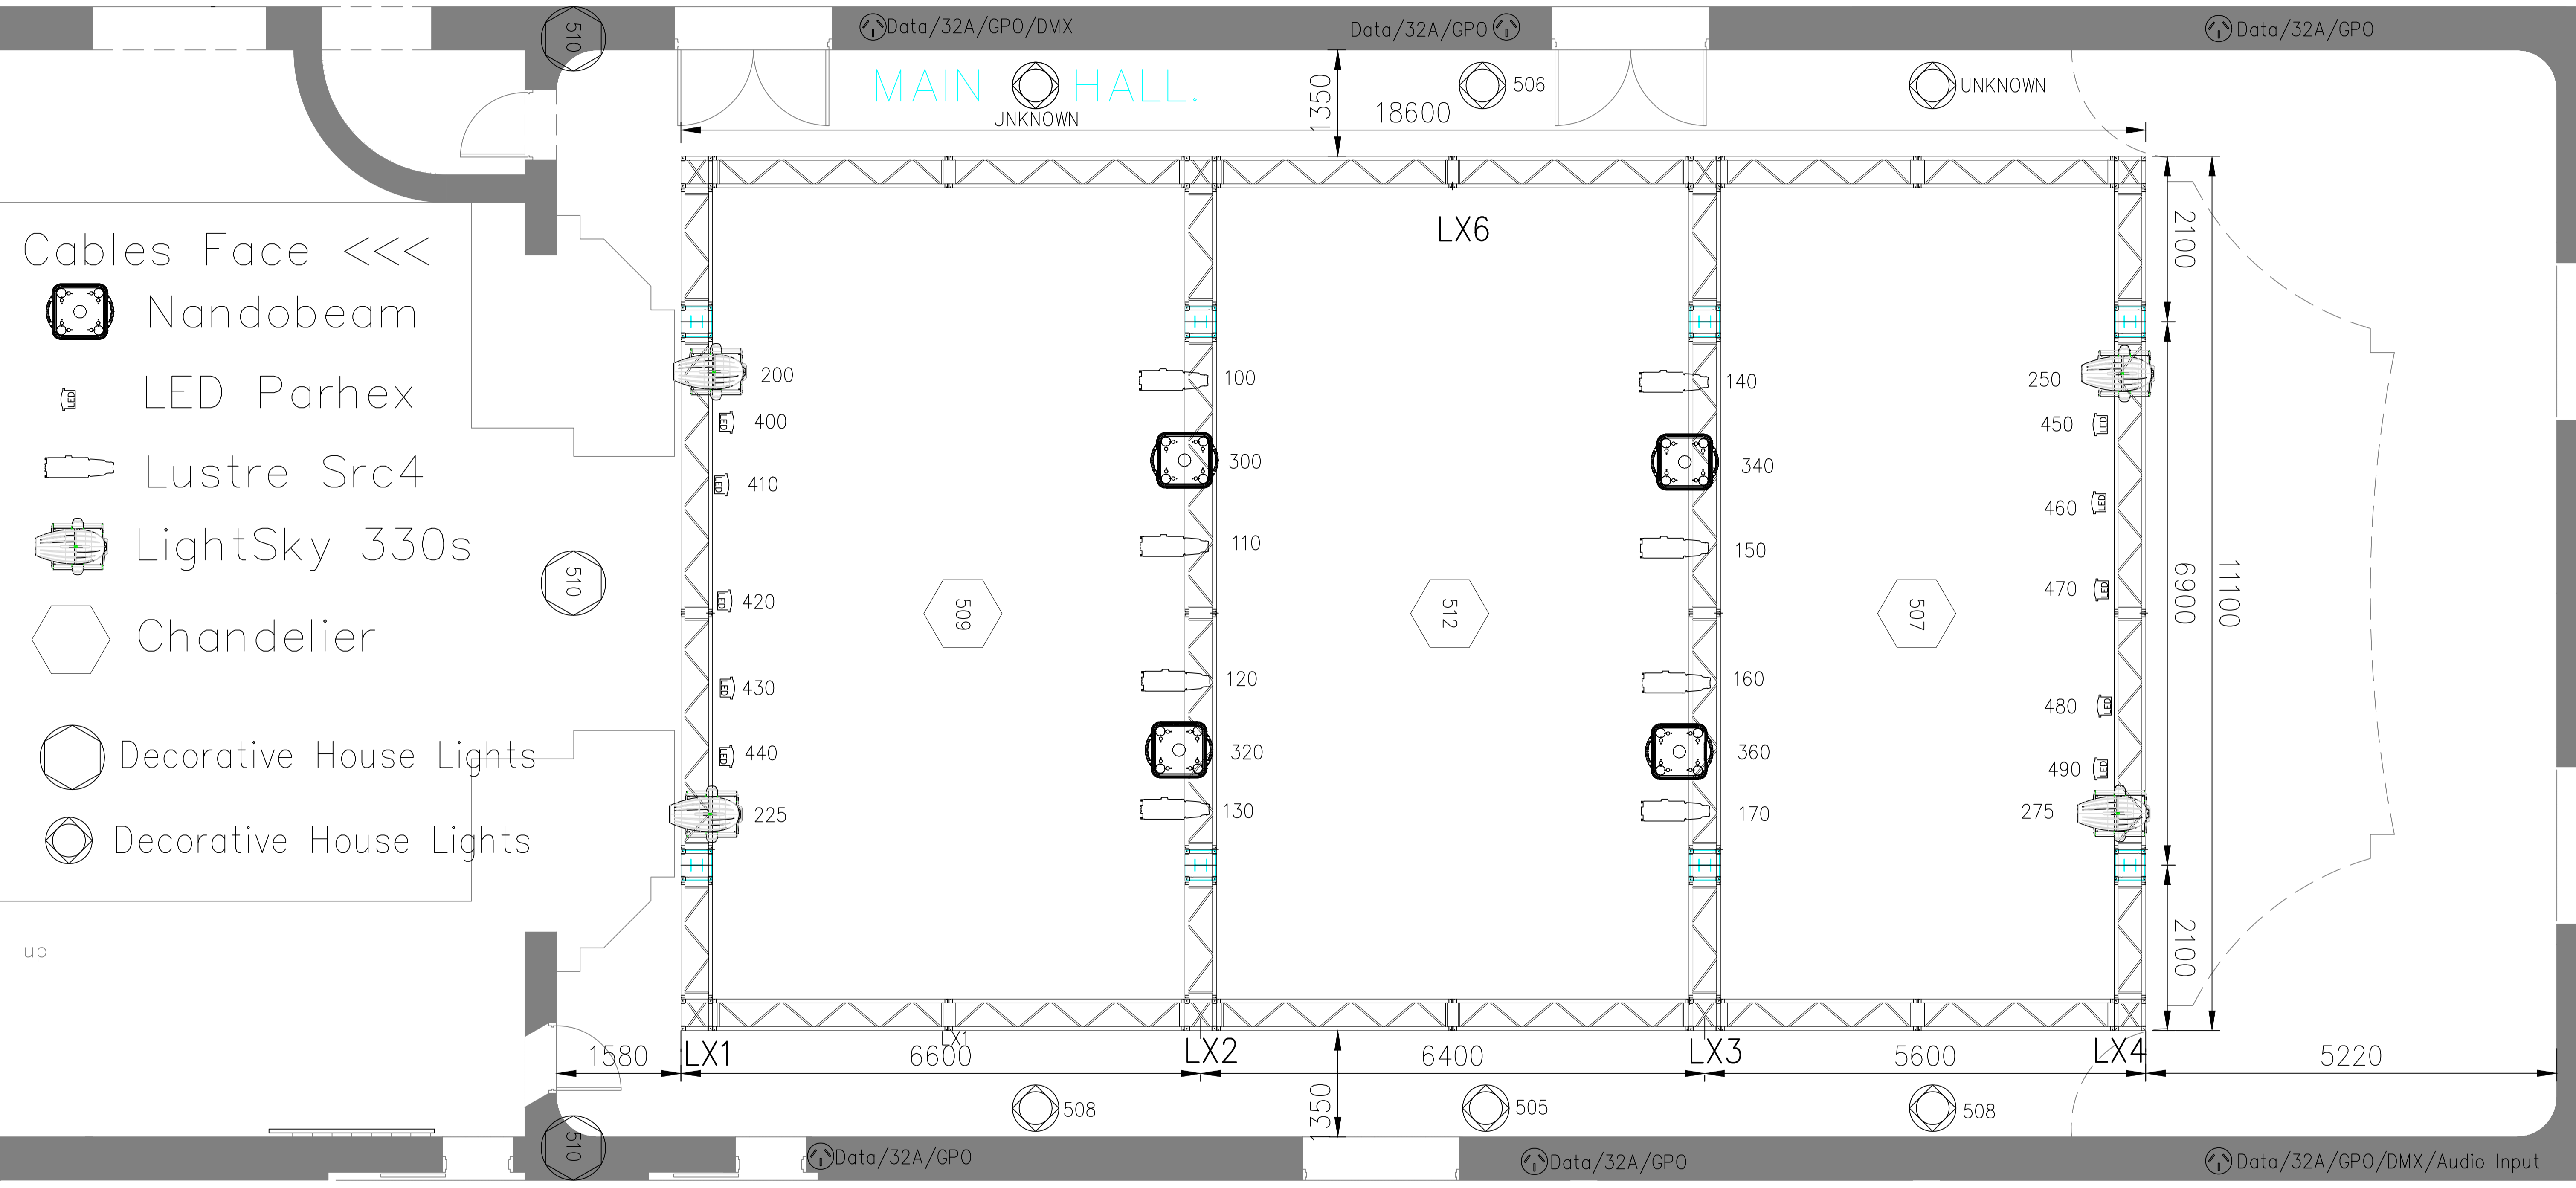


Cables Face <<<

-  Nandobeam
-  LED Parhex
-  Lustre Src4
-  LightSky 330s
-  Chandelier
-  Decorative House Lights
-  Decorative House Lights



SCALE 1:50

| REVISIONS | DATE | DESCRIPTION | BY | APP'D |
|-----------|----------|--------------------|--------|------------|
| C1 | 05/01/15 | CONSTRUCTION ISSUE | TP, PA | AUTHORISED |

| | |
|------------|--------|
| DESIGNED | PA, DD |
| DRAFT | DD |
| CHECKED | PA |
| AUTHORISED | PA |

City of DAREBIN
Darebin Facilities Services
274 Gower Street, Preston, 3072
ph: (03)8470 8868 fax: (03)8261 4810

allico Pty. Ltd.
CONSULTING ENGINEERS
STRUCTURAL CIVIL STORMWATER ENERGY
PO Box 41 Thomastown VIC 3074
Suite 22, 20 Enterprise Drive
University Hill Bundoora VIC 3083
Phone 03 9470 8800
Fax 03 9470 8900
Mobile 0417 511 417
info@allico.com.au

PROJECT:
NORTHCOTE TOWN HALL
EVENT TRUSS STRUCTURE
TO MAIN HALL

DRAWING TITLE:
STRUCTURAL
LANDSCAPE PLAN

SCALE: AS SHOWN
PLOT @A1
DWG NO.
140802-S01